

## **South Clifton Parish**

**5.198** The following sites have been submitted within the parish of South Clifton. However, this Parish does not contain a settlement prioritised for Assessment (Page 11 of the Nottingham Outer Strategic Housing Land Availability Assessment Methodology (July 2008) refers) and a full Assessment has therefore not been undertaken. Some of the sites are also under the size threshold of 0.25 ha (paragraph 12 of the Nottingham Outer Strategic Housing Land Availability Assessment Methodology (July 2008) refers).


- 08\_0121 Manor House, Back Street, South Clifton
- 08\_0677 High Street, South Clifton
- 08\_0678 Land Adjacent to the Old Rectory, Vicarage Lane, South Clifton

**5.199** However, the information provided will be used in developing the new detailed planning policies for this area.

**SOUTH CLIFTON – SITES NOT FULLY ASSESSED/REMOVED FROM THE STUDY**

<b>Ref</b>	<b>Address</b>	<b>Parish</b>	<b>Reason Why Not Fully Assessed/Removed from the Study</b>
08_0121	Manor House, Back Street	South Clifton	Site not within a settlement prioritised for Assessment; and Site below 0.25ha. Not included in study.
08_0677	High Street	South Clifton	Site not within a settlement prioritised for Assessment.
08_0678	Land Adjacent to the Old Rectory, Vicarage Lane	South Clifton	Site not within a settlement prioritised for Assessment.

# Strategic Housing Land Availability Assessment 2010

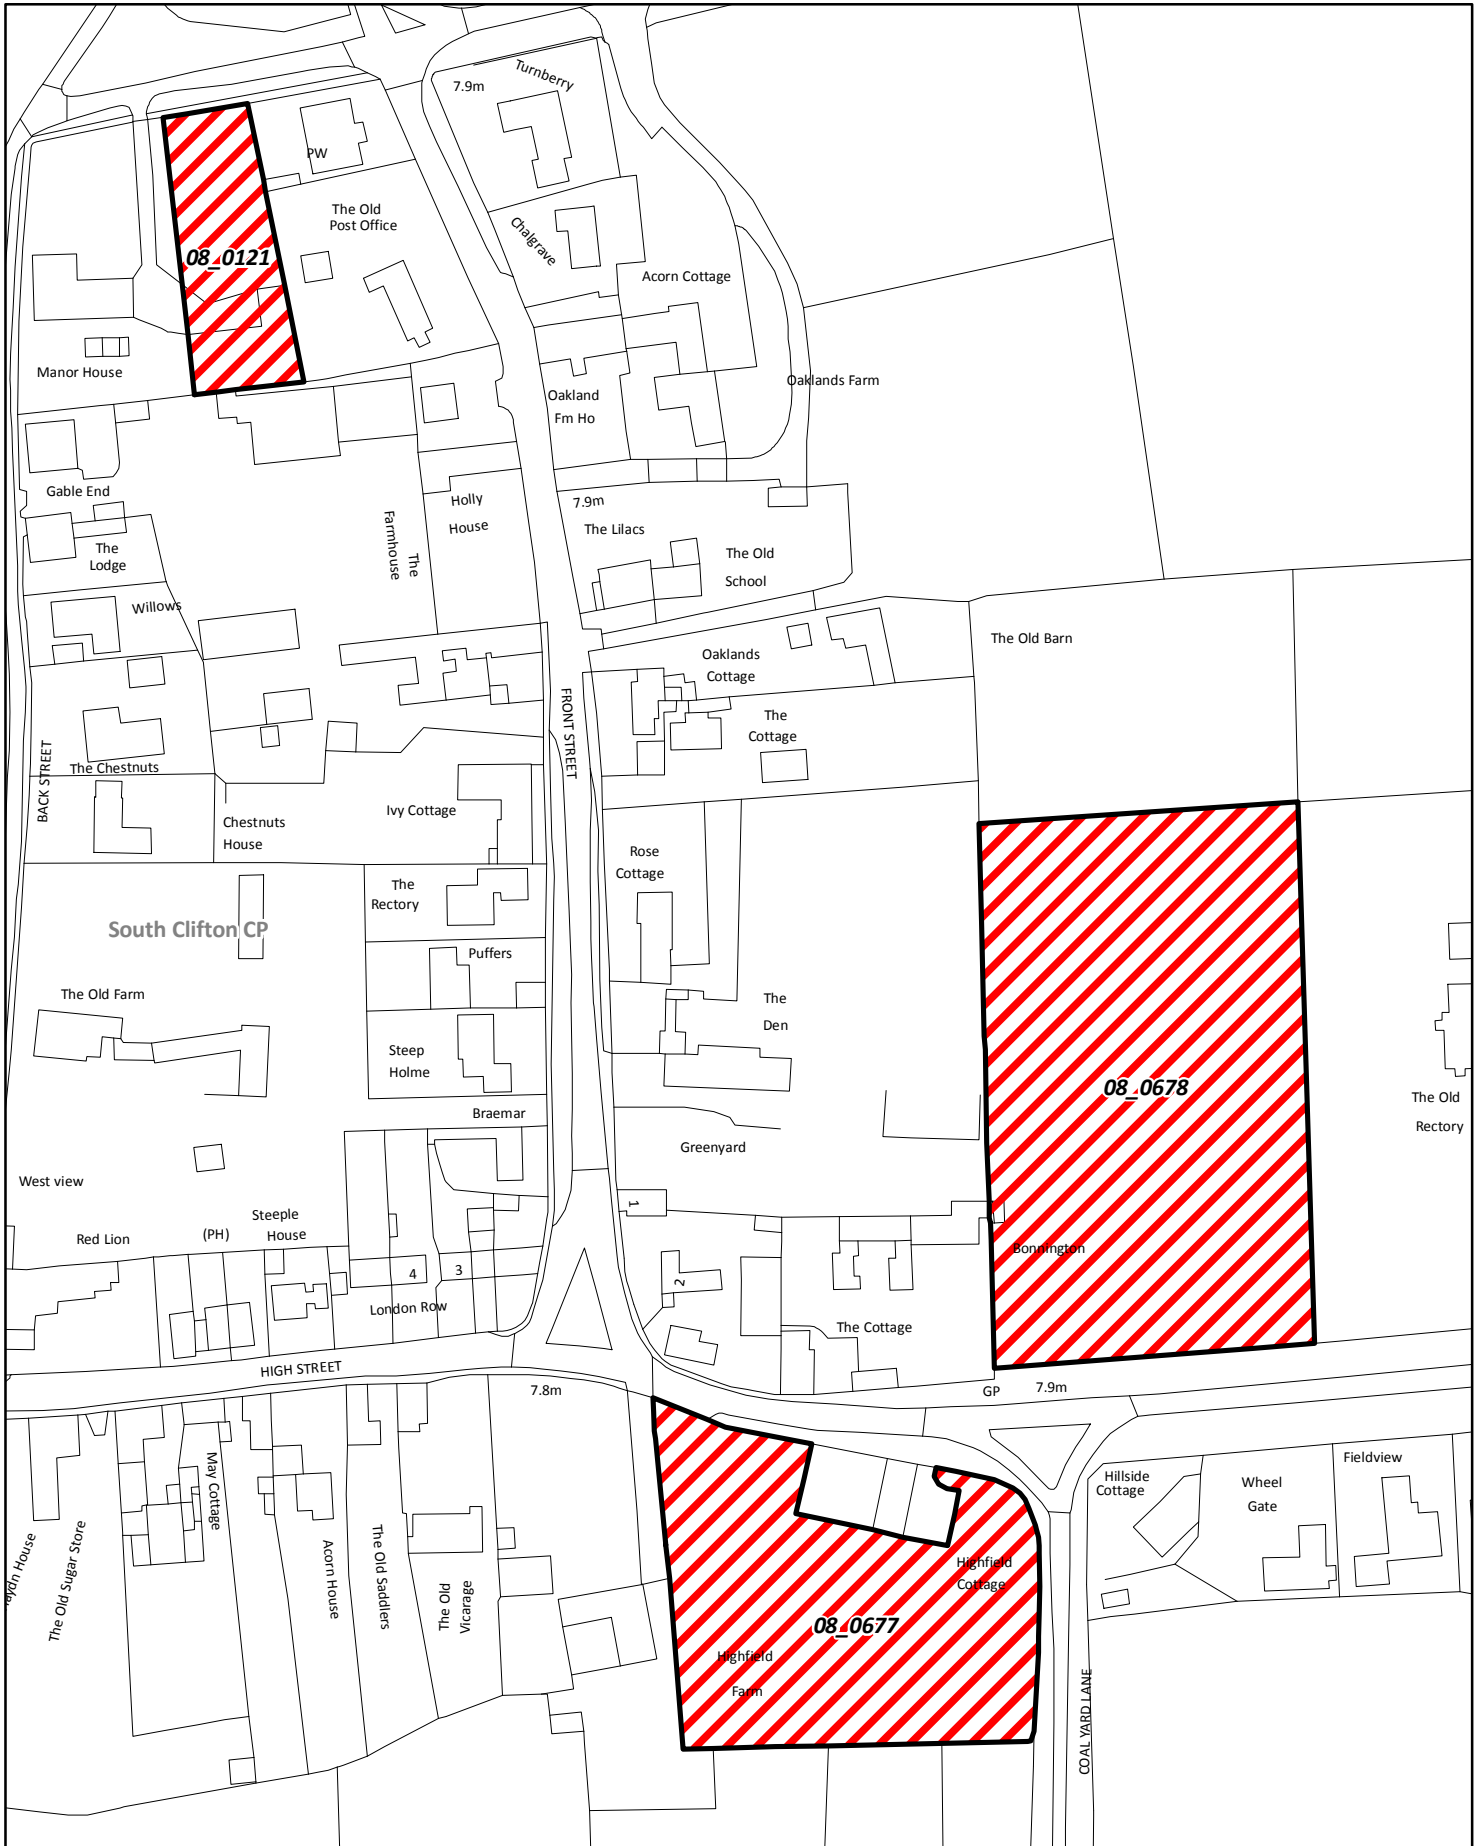

**08\_0121 - 08\_0677 - 08\_0678**  
**South Clifton**

Date: 20/05/2010

Scale: 1:1,500