


CONSTRUCTION OF EXCAVATED WILDFLOWER BUNDS (NOT TO SCALE)

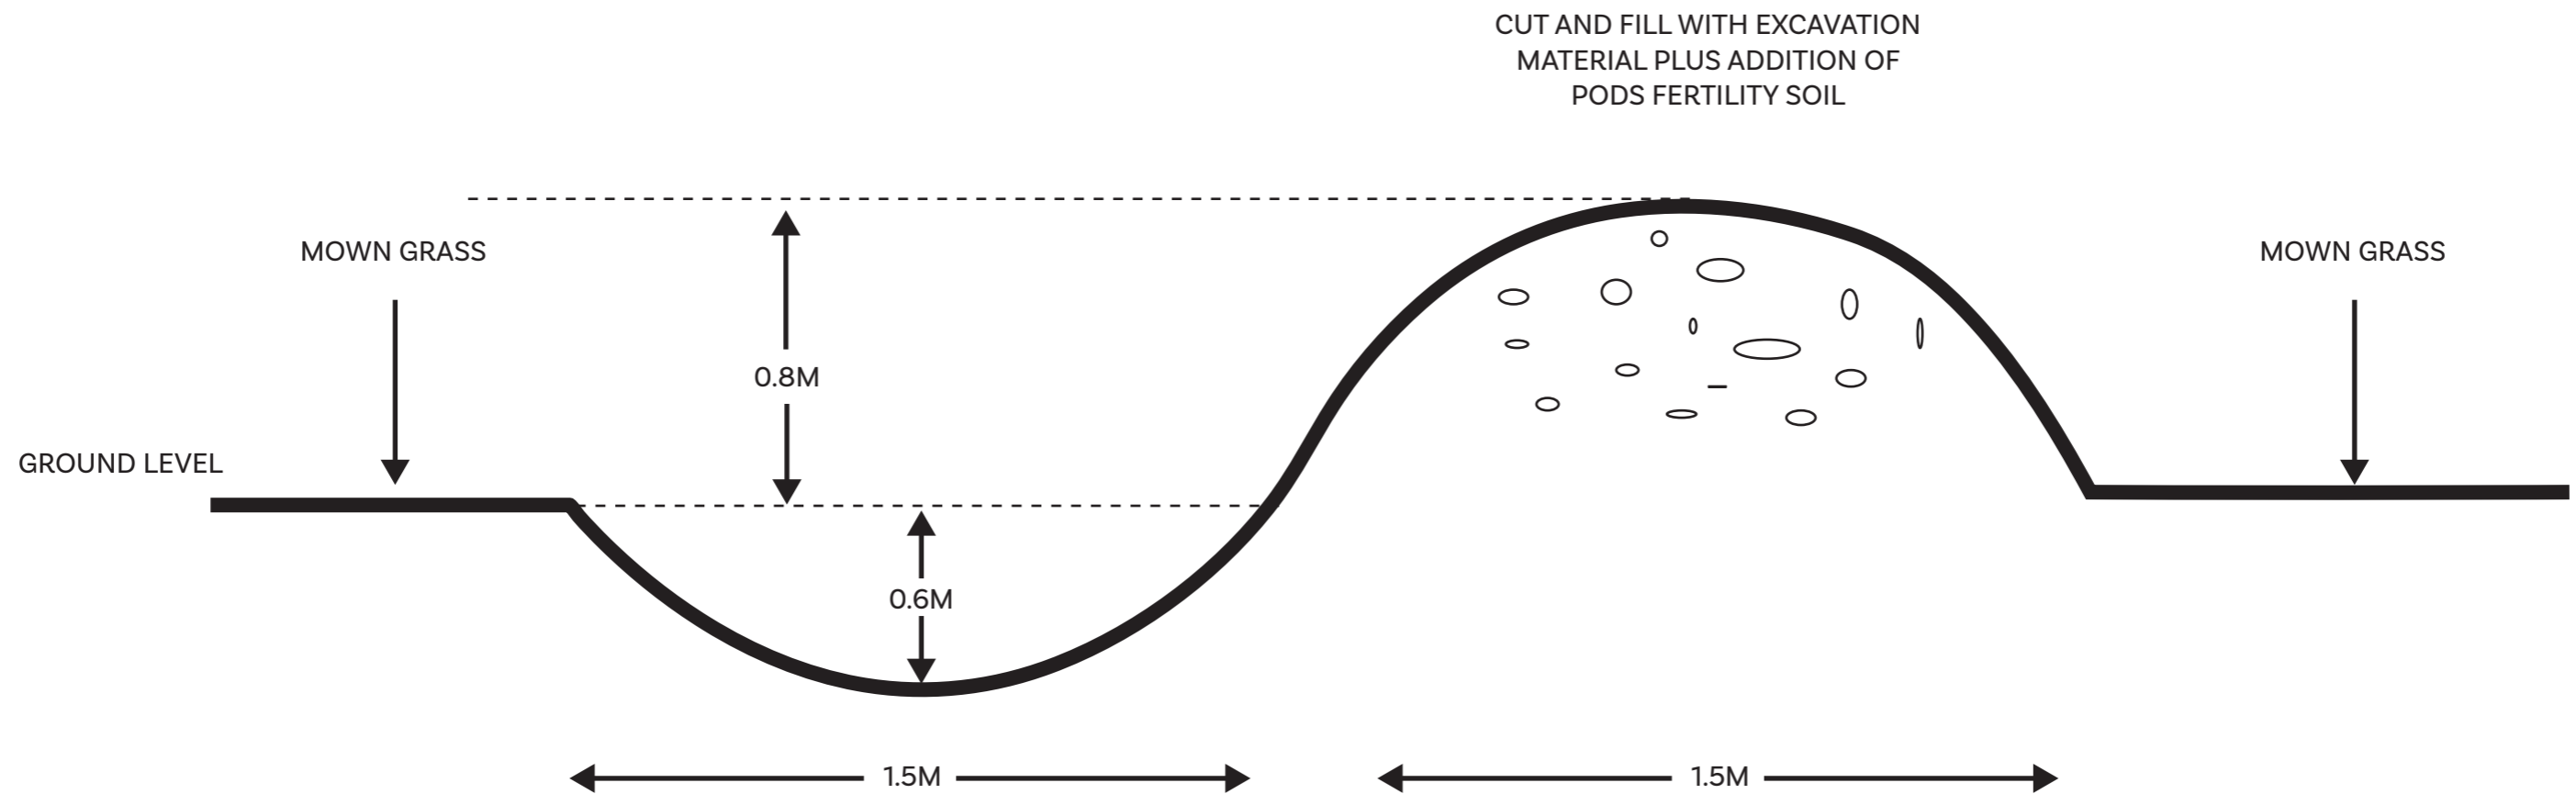

PLANTING

SELECTION TO BE DEPENDANT ON SITE. HIGH VISIBILITY/ ENTRANCE POINT TO USE A SELECTION OF MEADOW TURF AND SEEDING. OTHER BUNDS TO BE SEEDED WITH WILDFLOWER/GRASS MIX WITH THE ADDITION OF SHRUBS SUCH AS HAZEL WHICH CAN BE COPPICED BE-ANNUALLY.